



LEGEND

— Existing Edge of Pavement

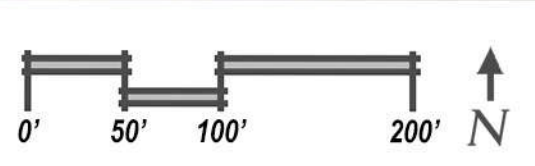


LEGEND



-  Location of Design Enhancements
-  Downtown - Typical Street
-  77th Street - Shared Space Street
-  Main Street - East of 76th Street
-  Main Street - East of 76th Street at Intersections
-  76th Street
-  75th Street
-  73rd Street
-  Burlington Street - East of 76th Street

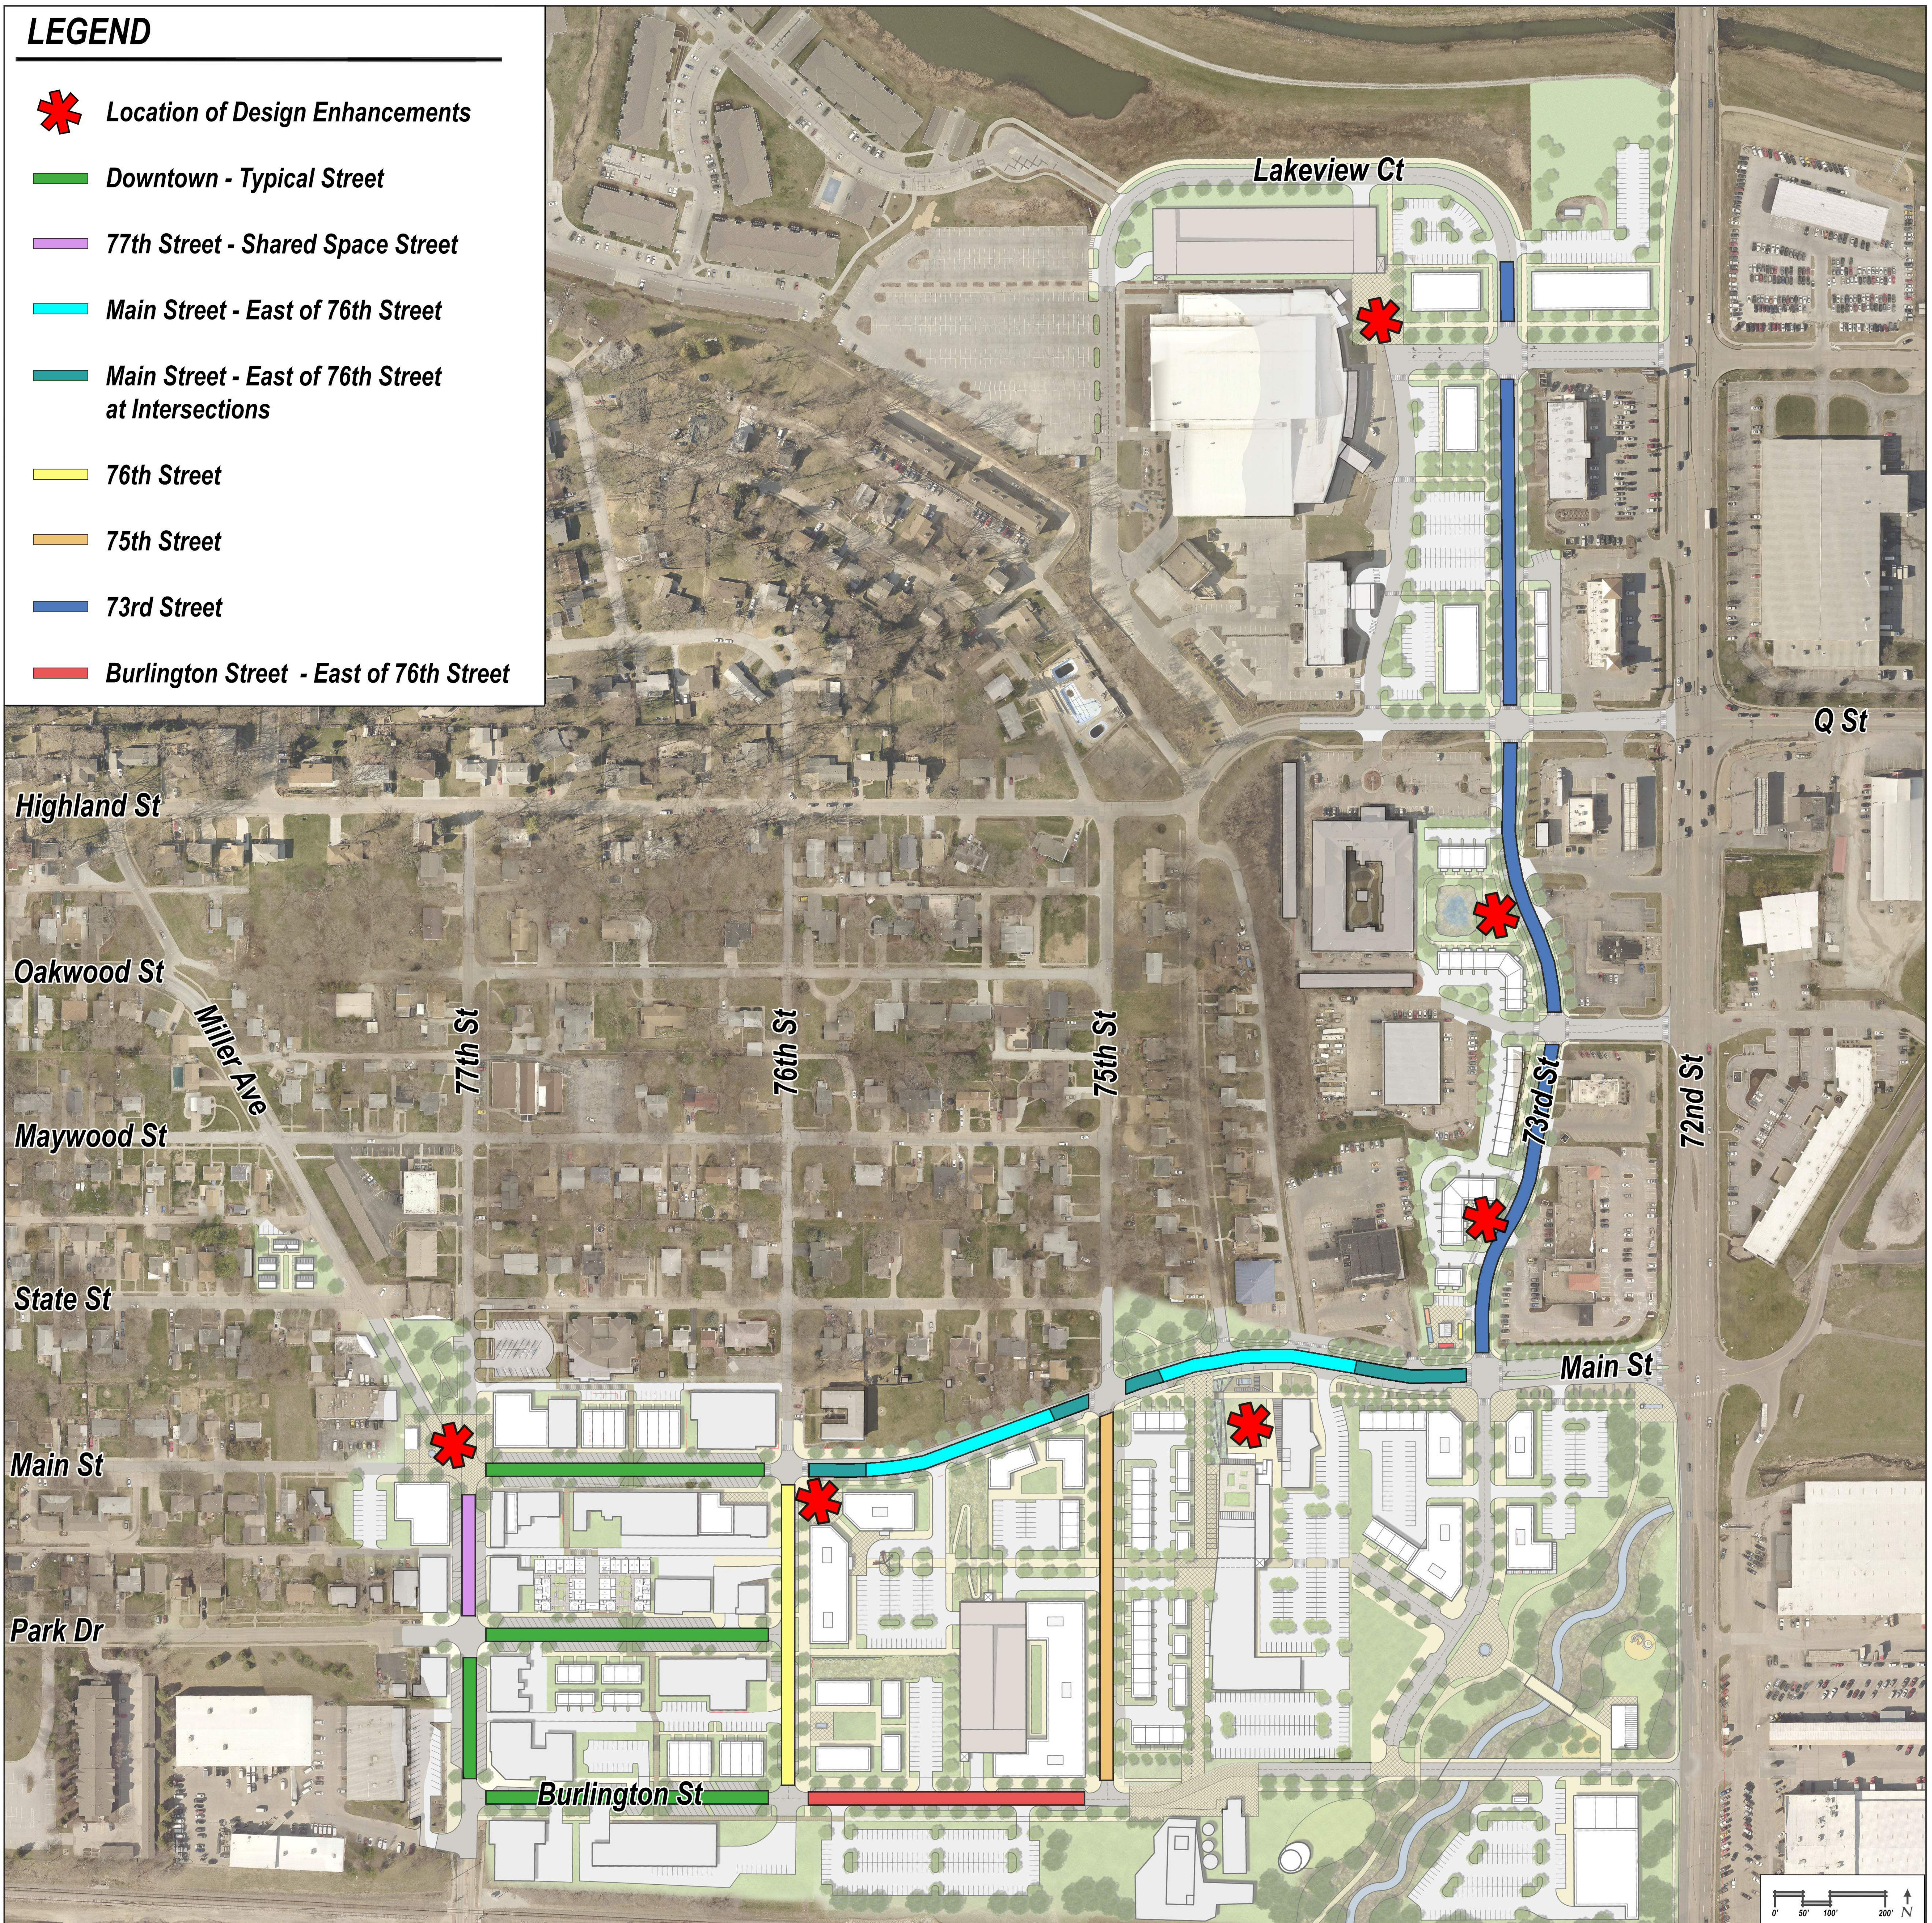


Downtown - Typical

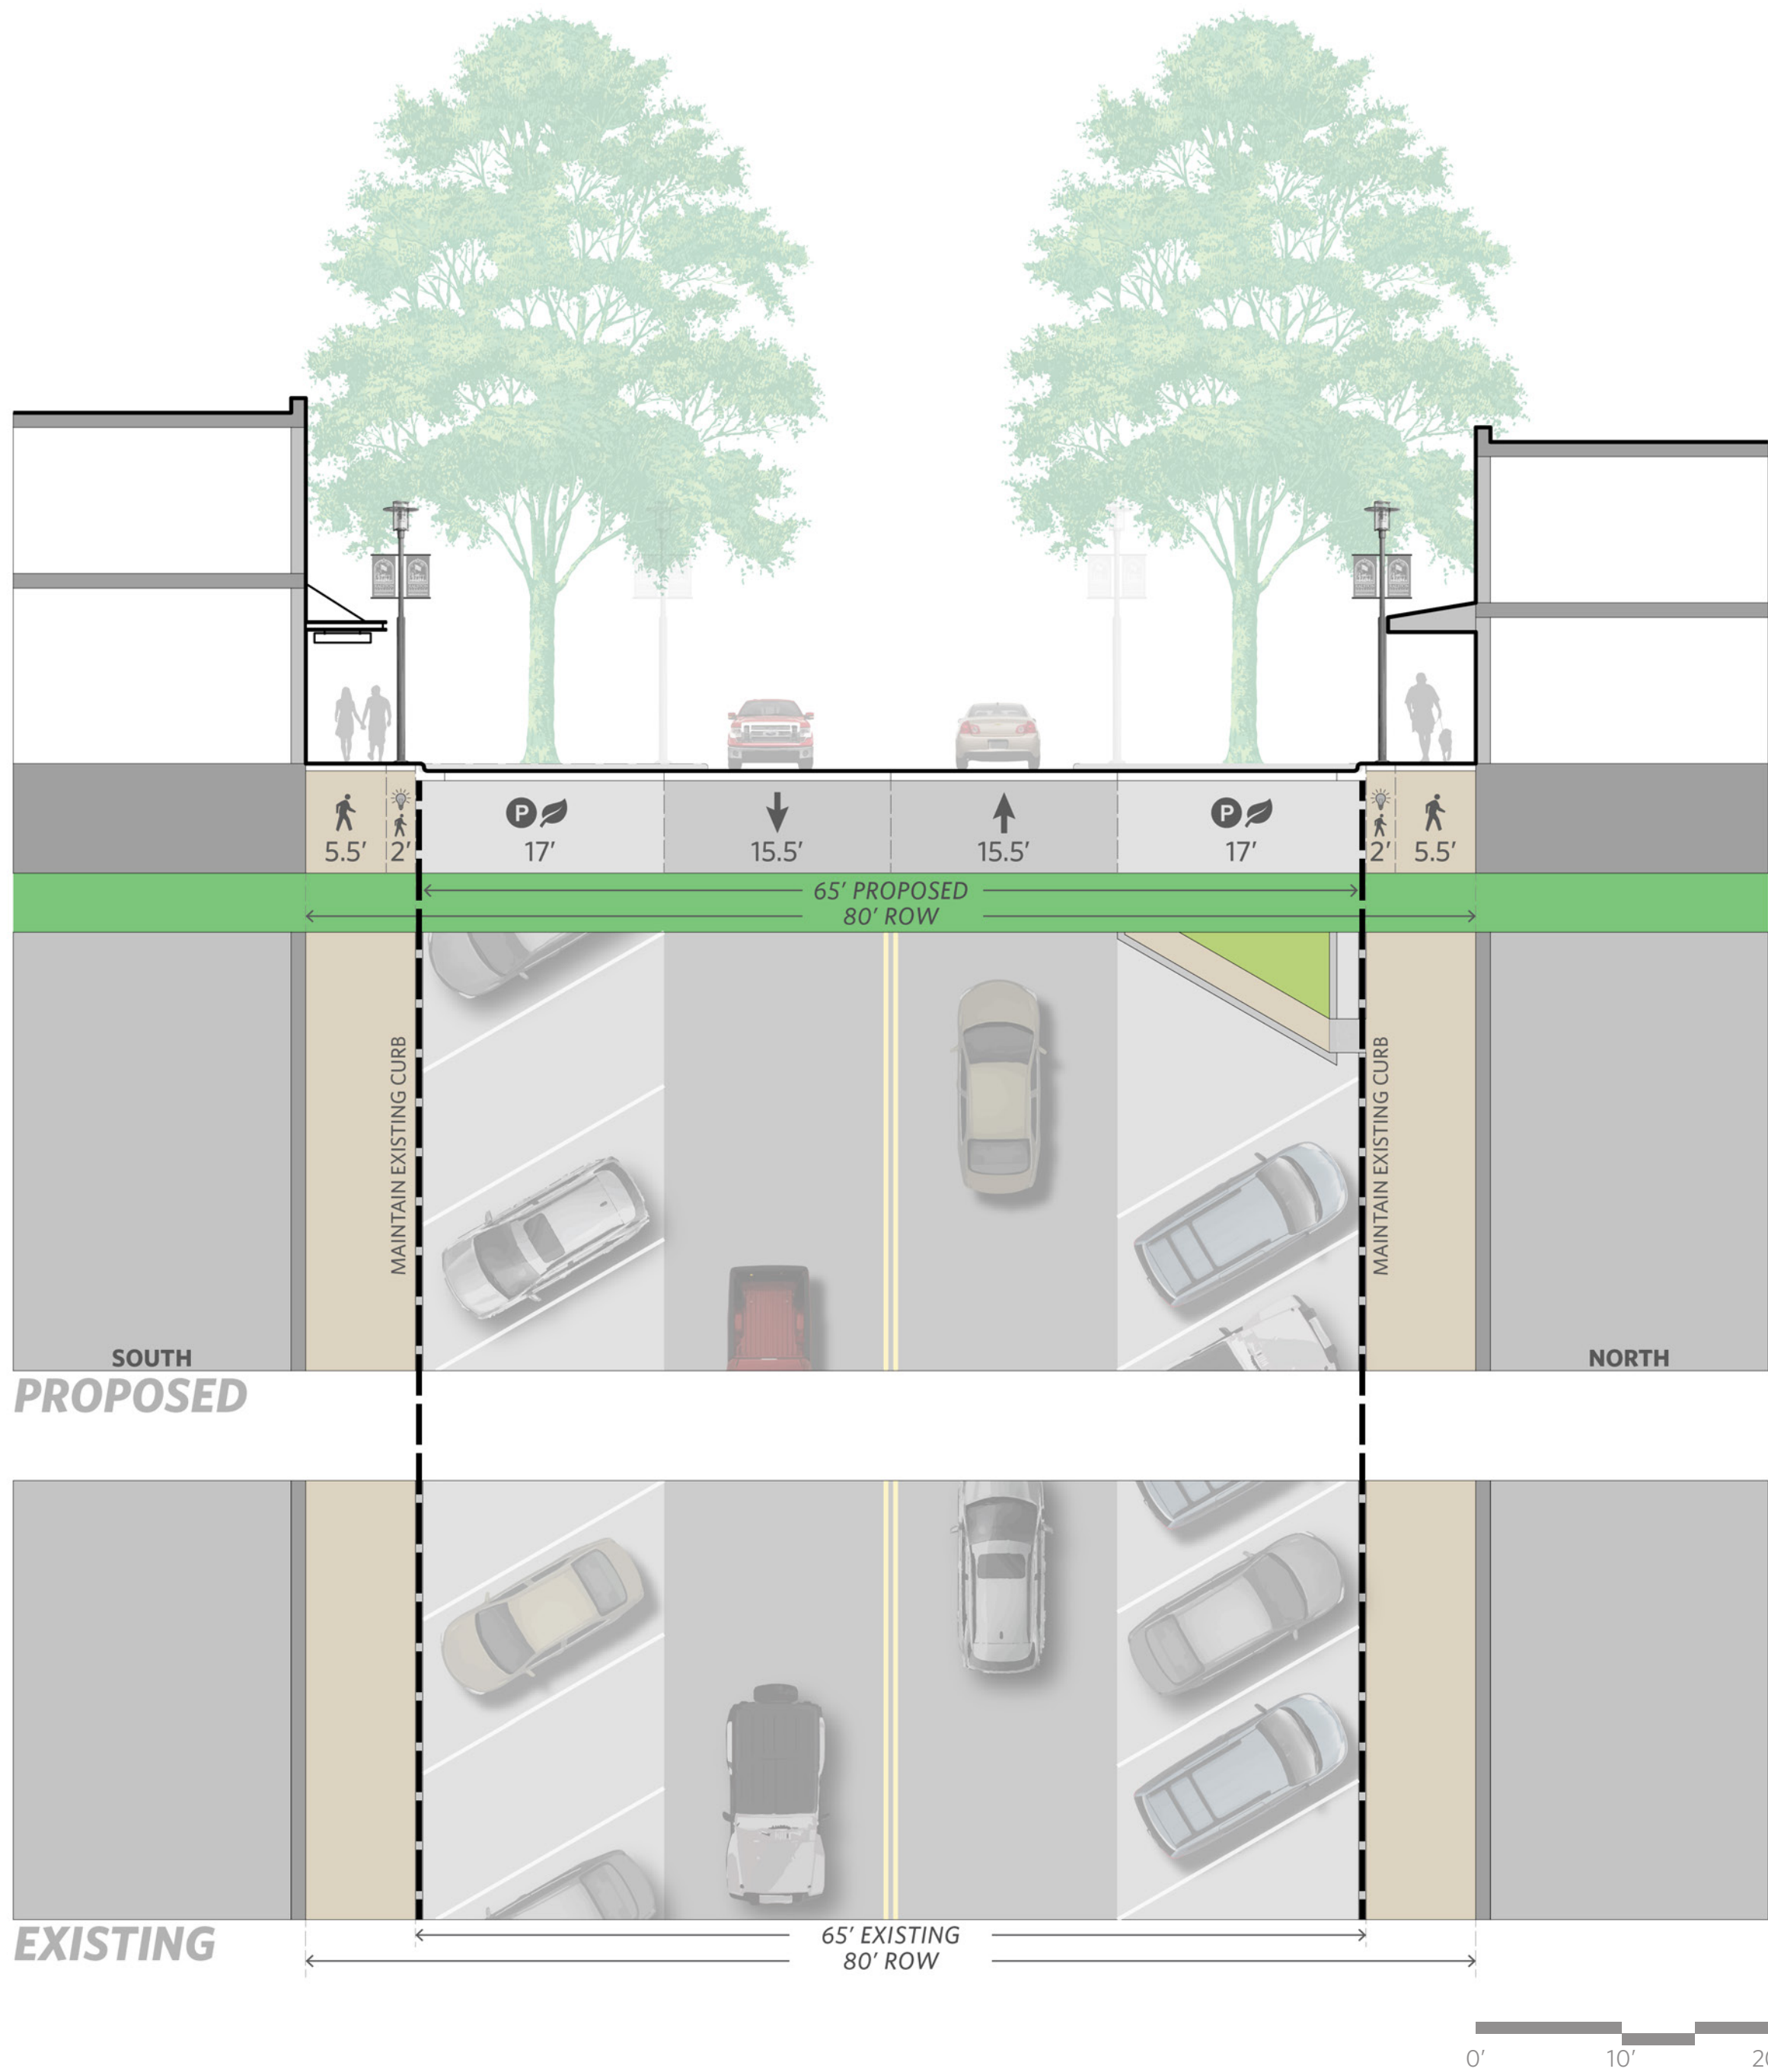


77th Street - Shared Space Street

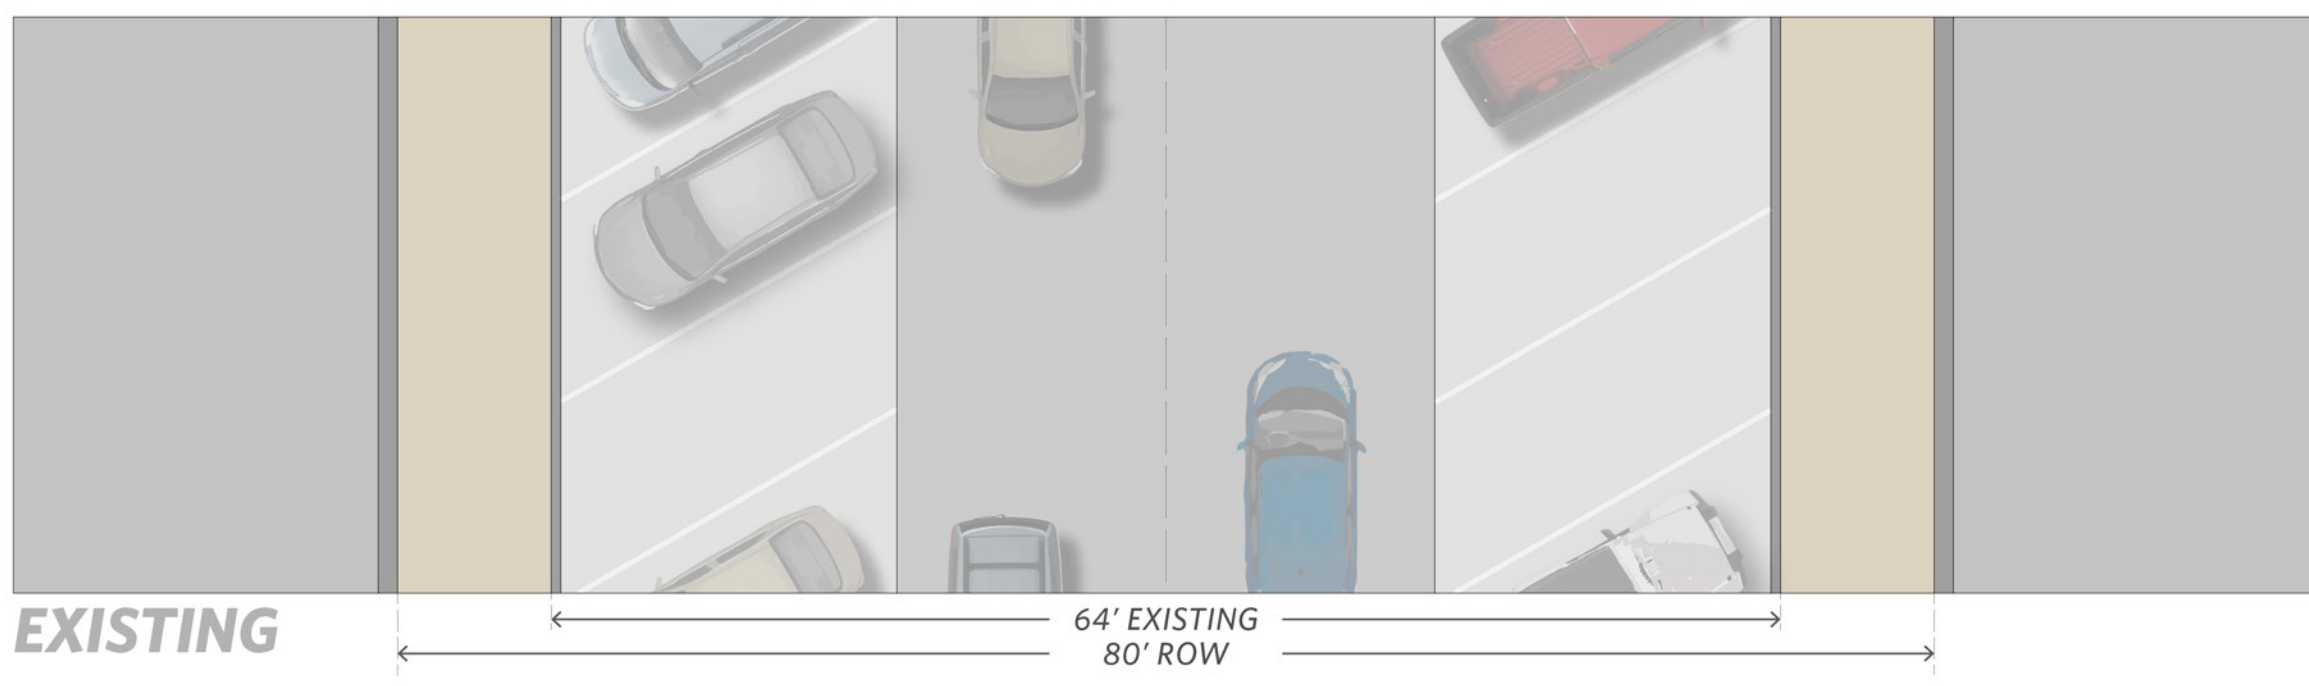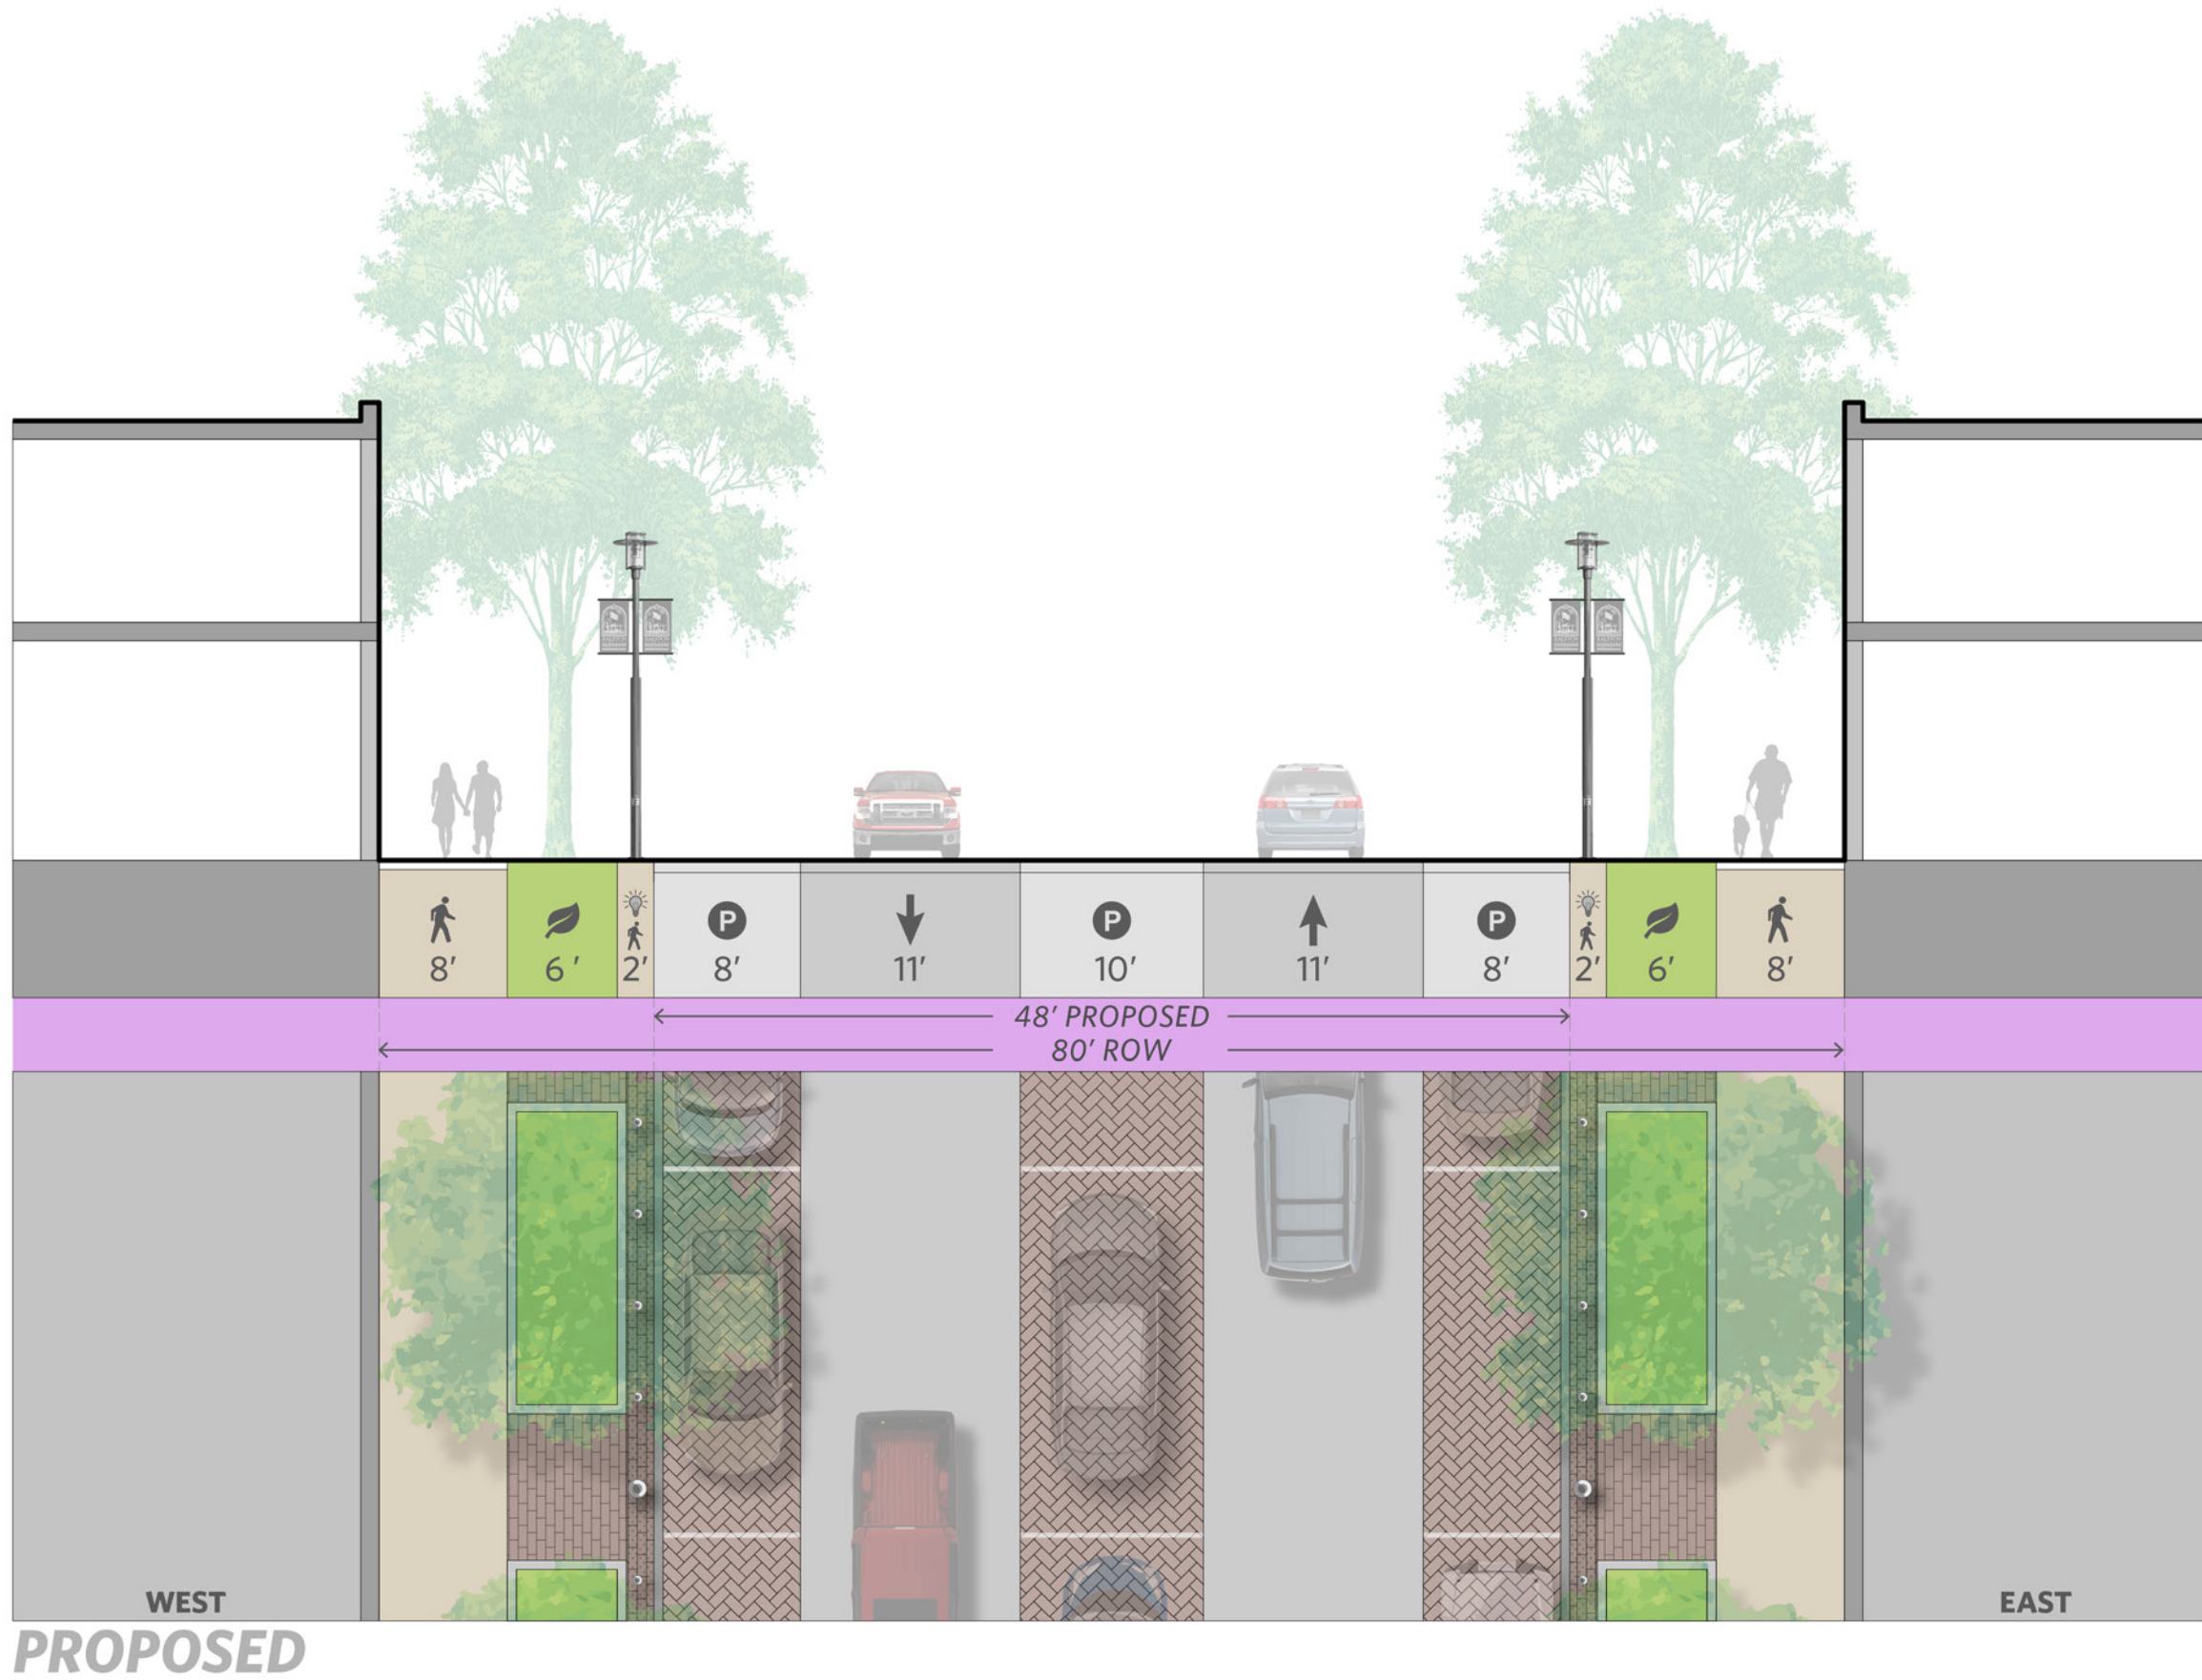



Main Street - East of 76th Street

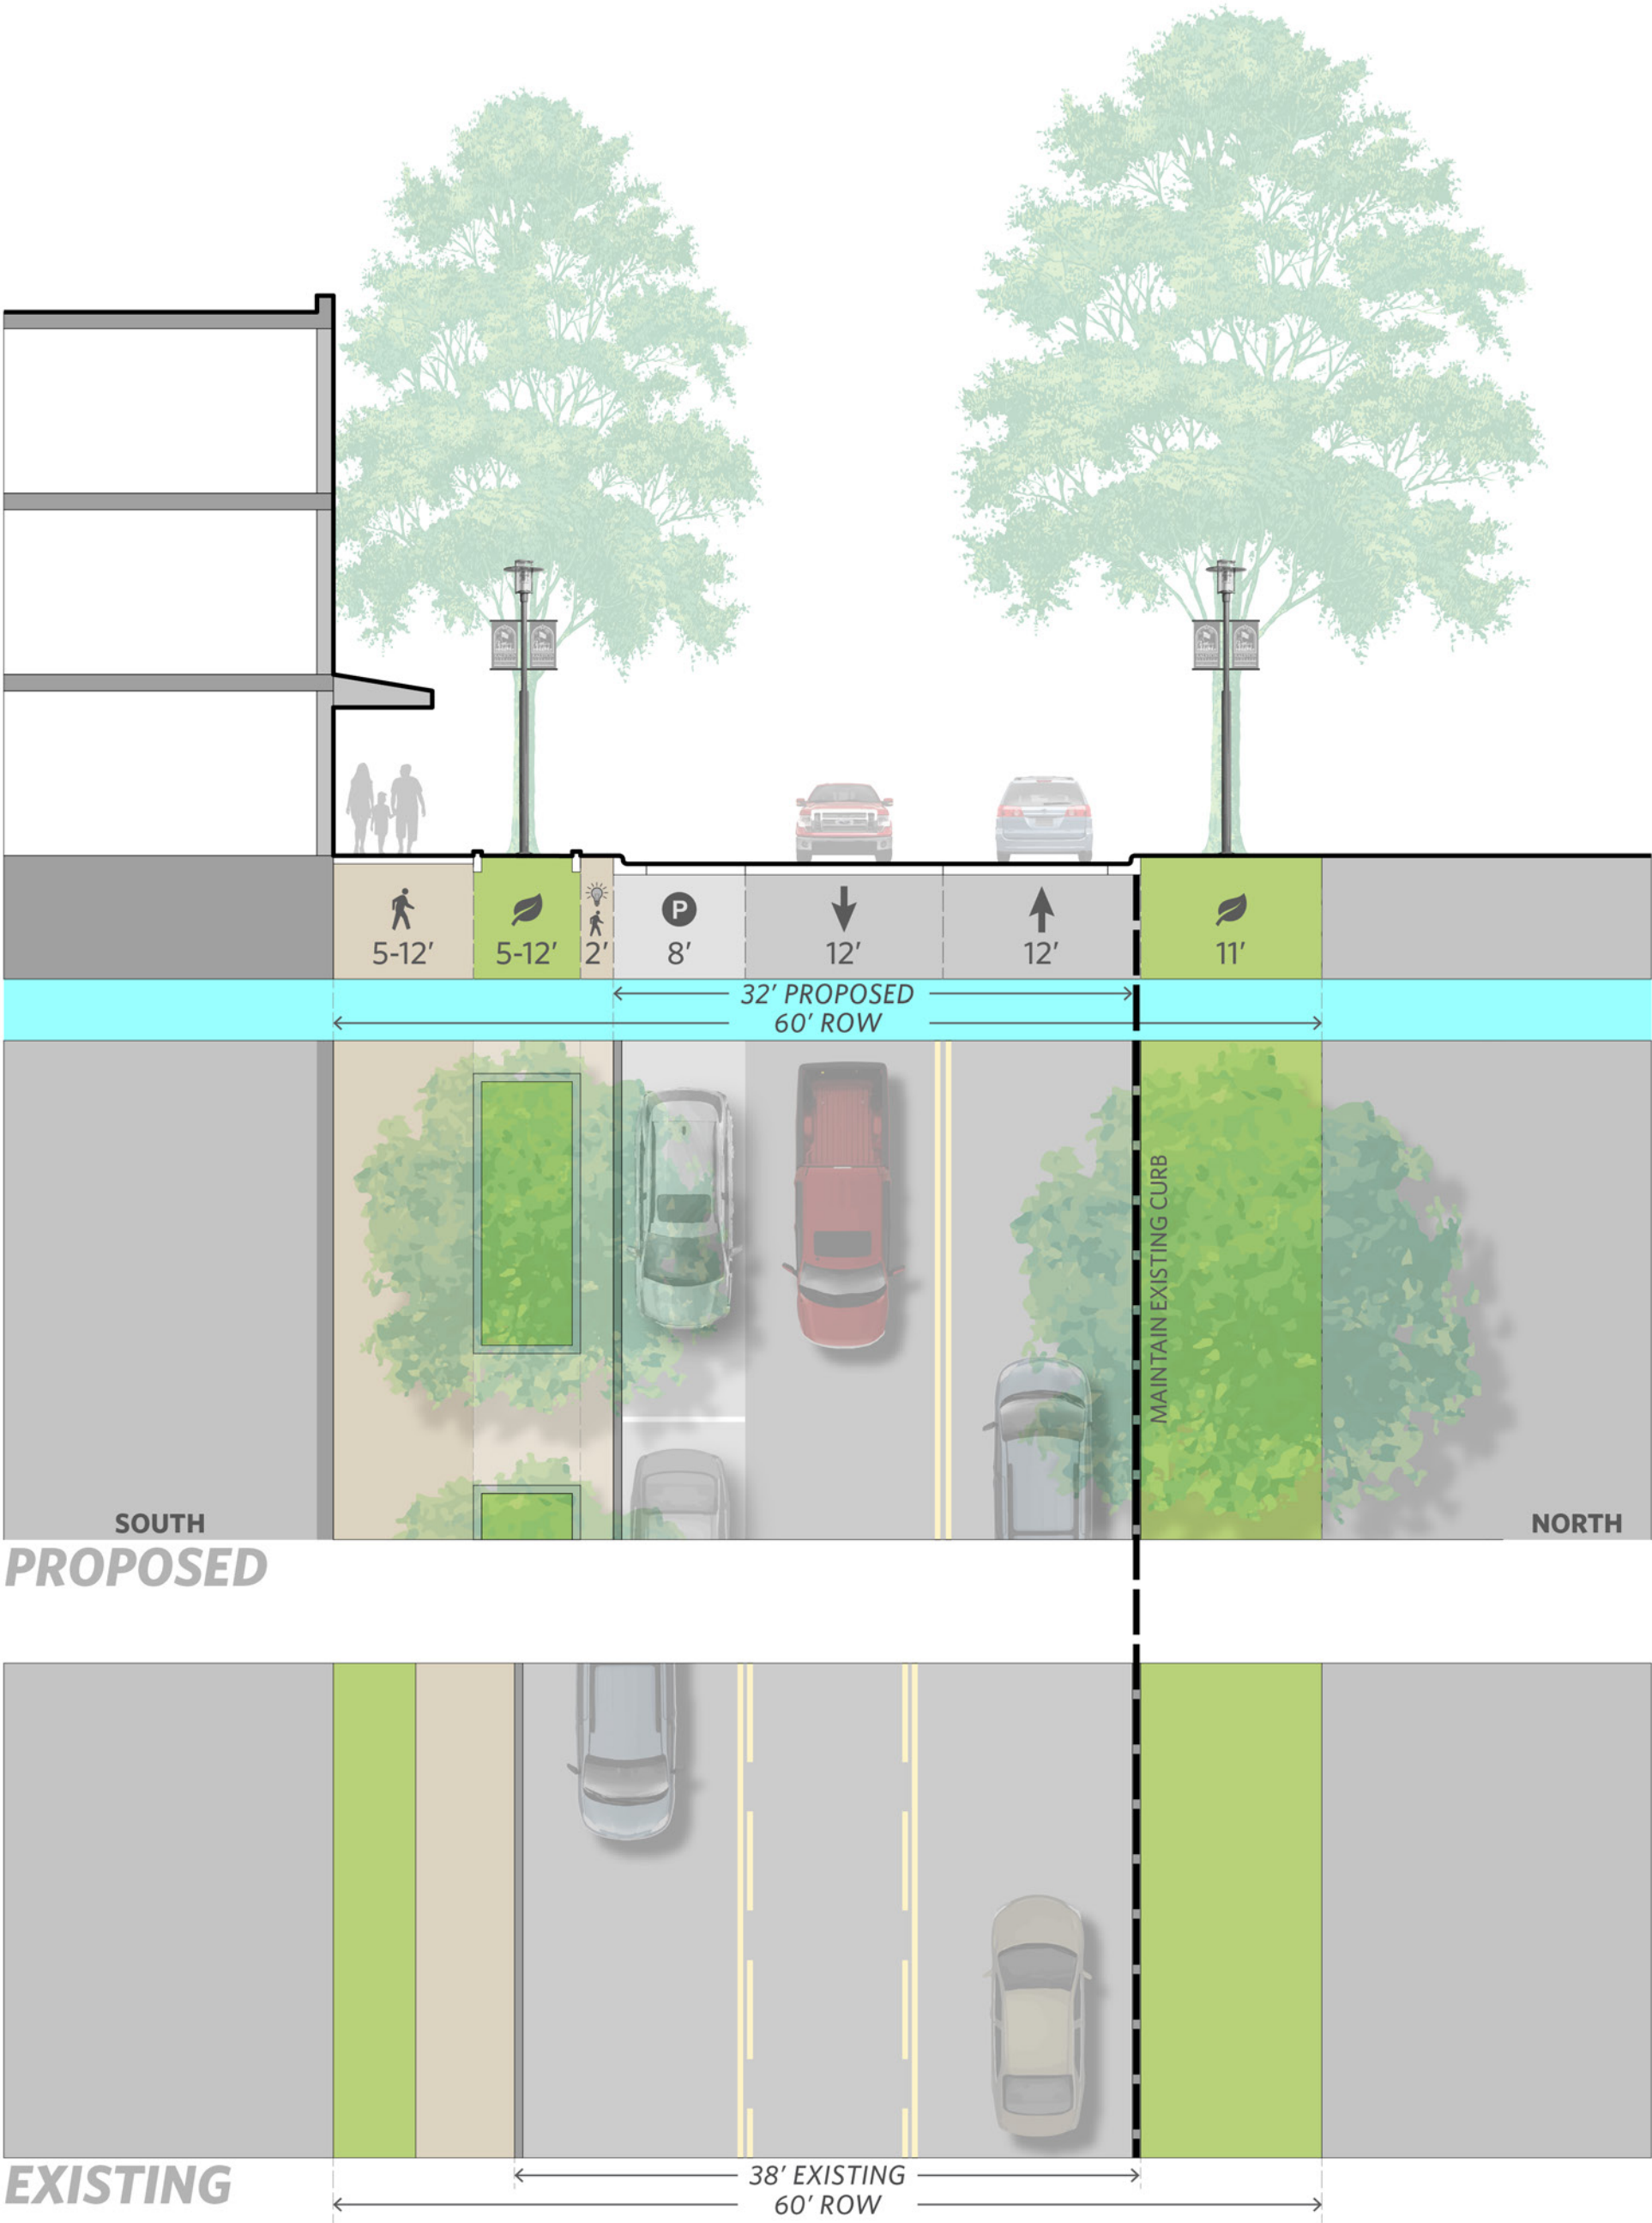


Main Street - East of 76th Street; turn pockets at intersection

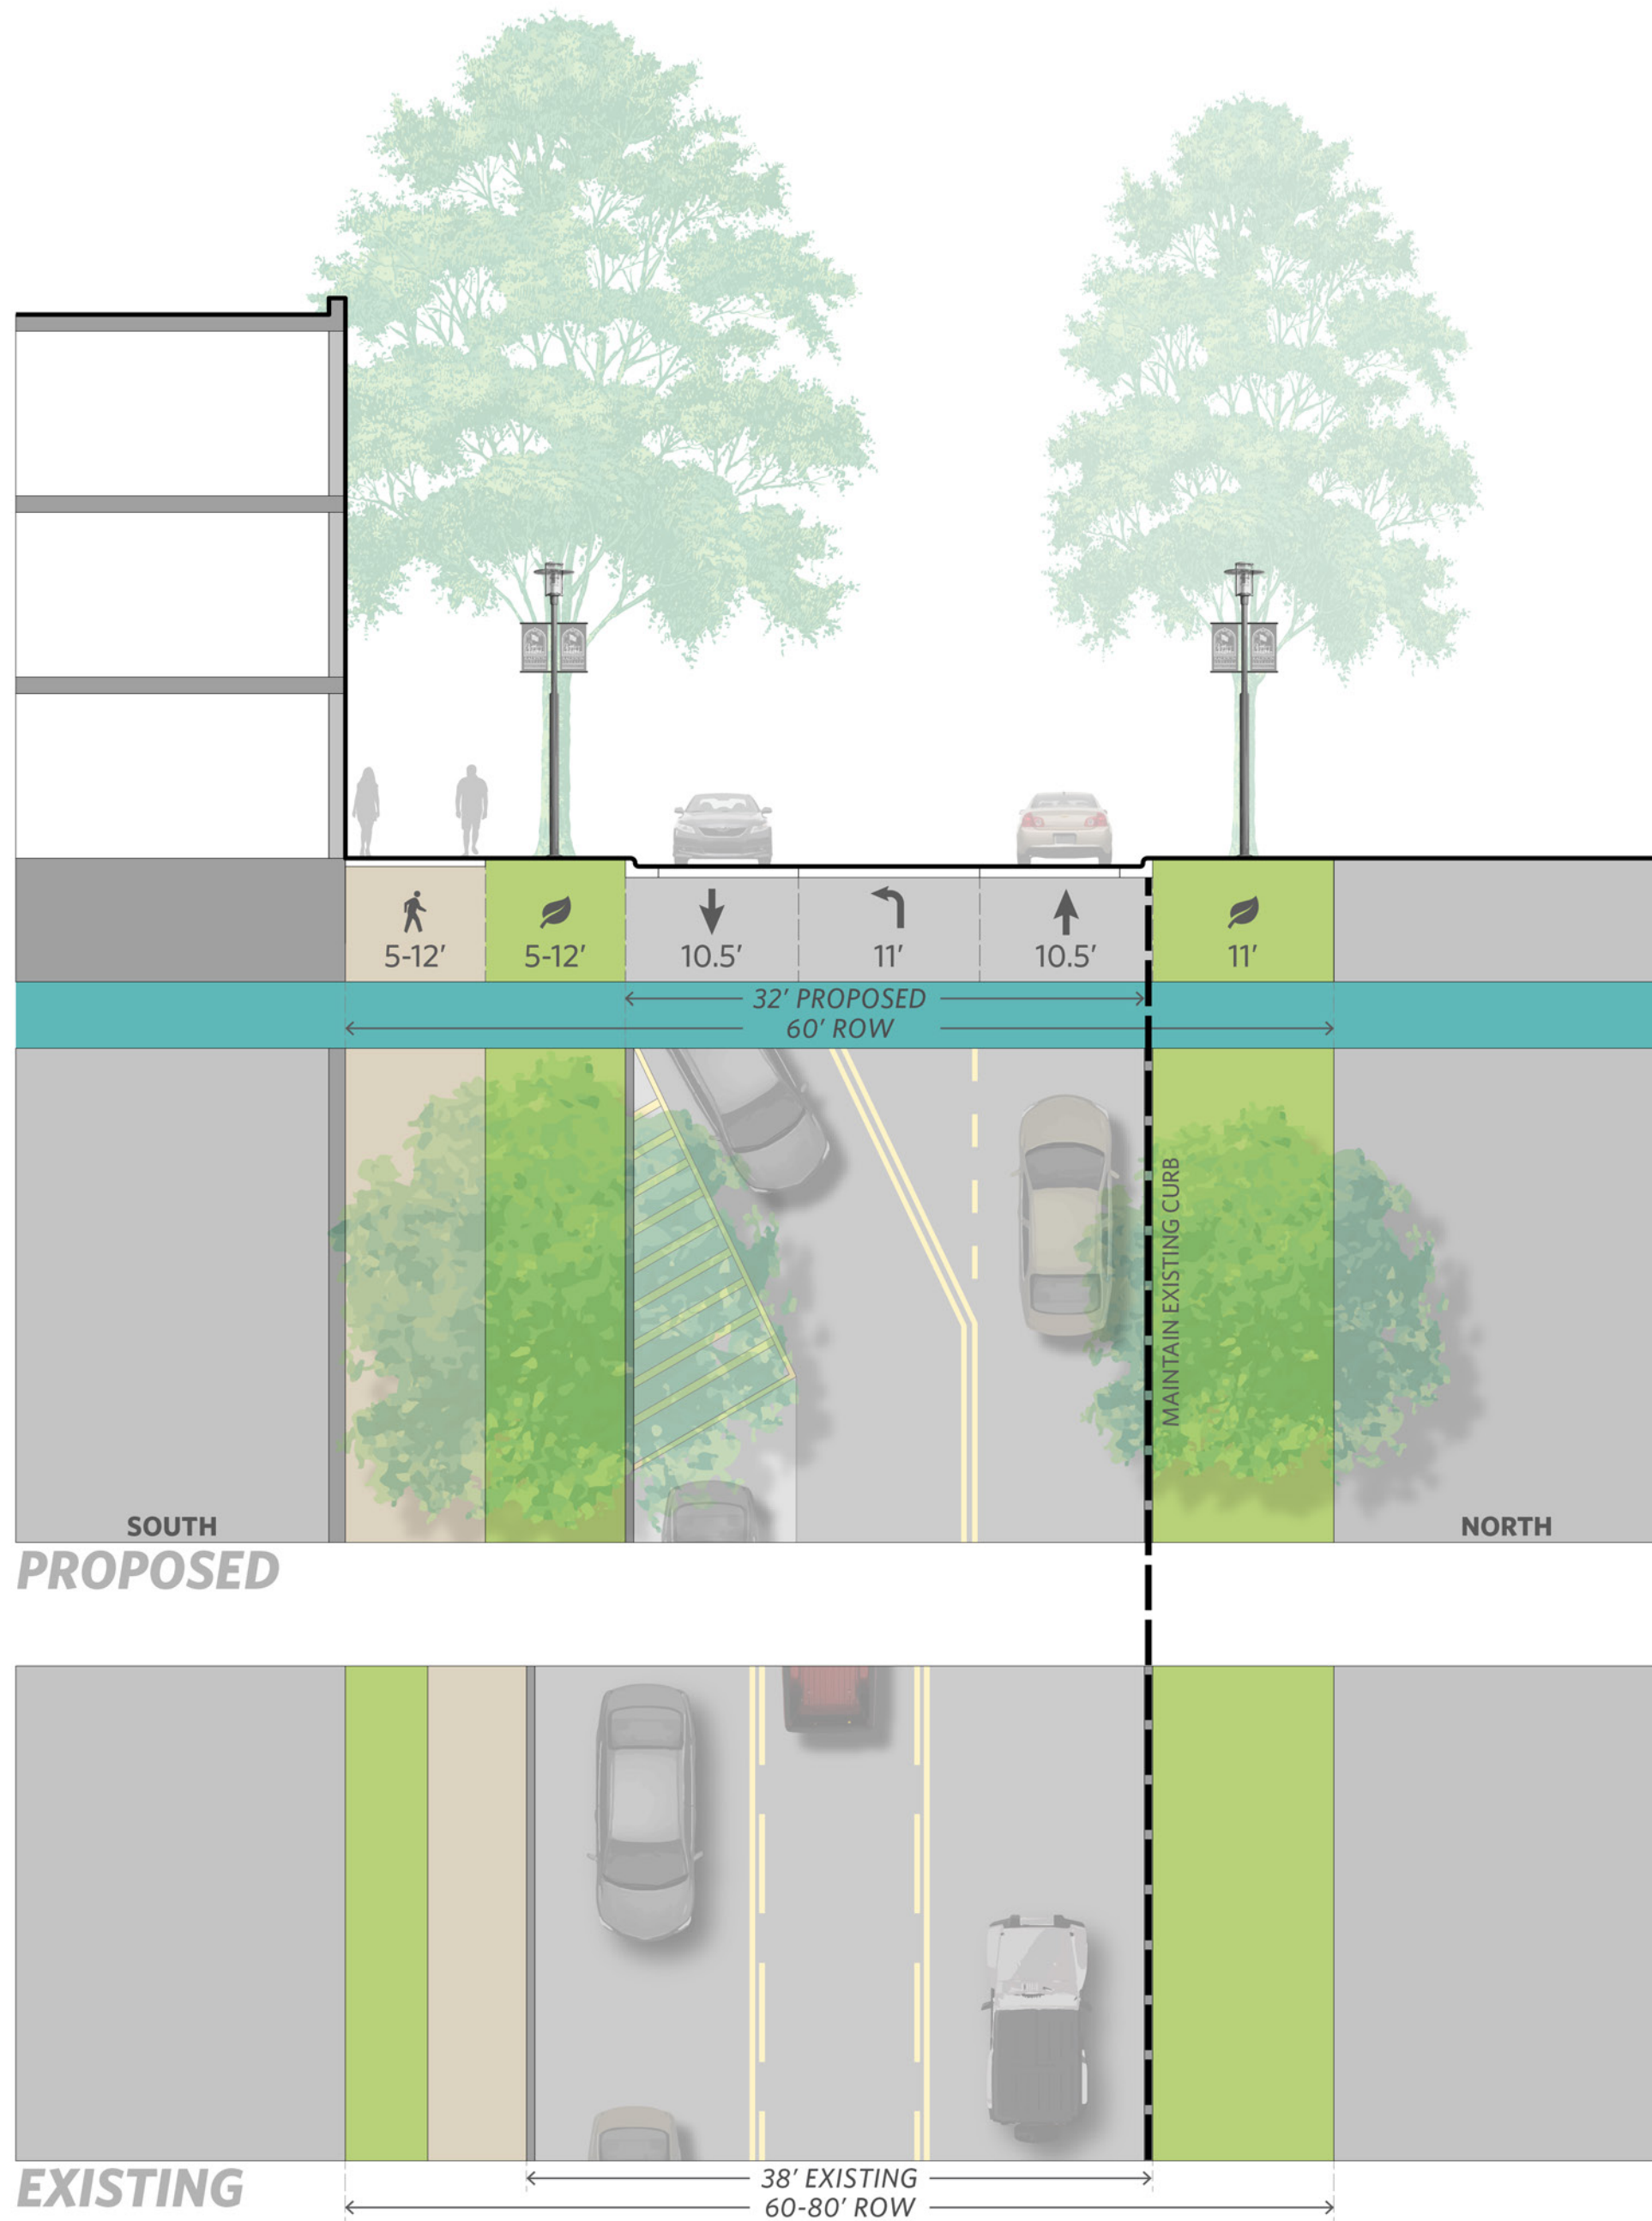

75th Street

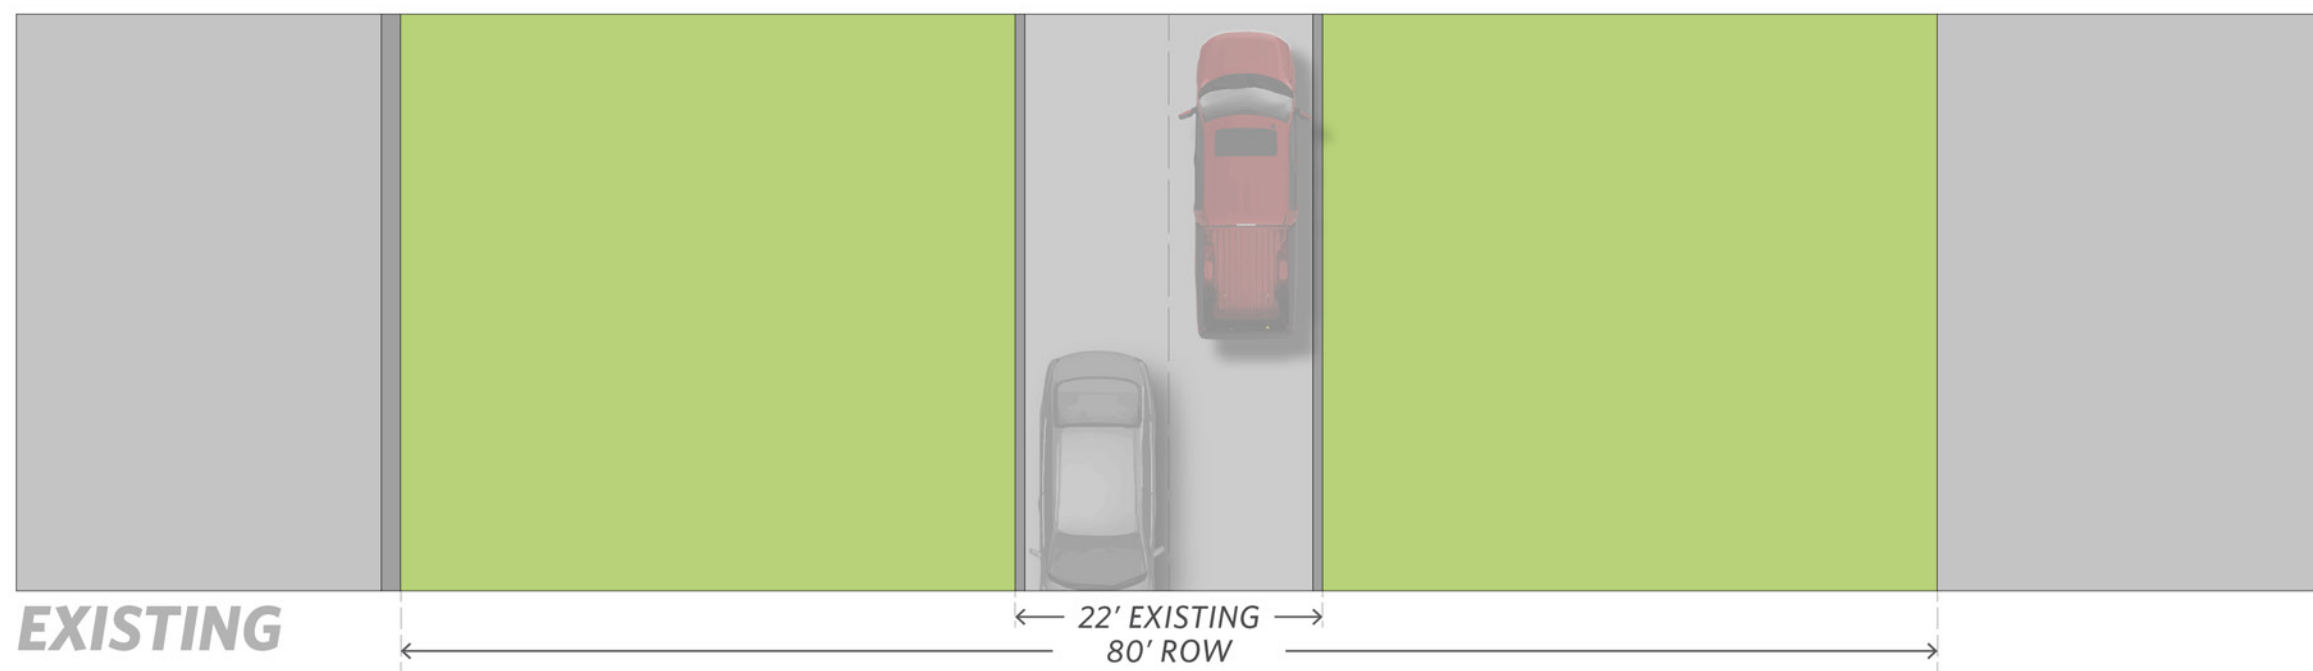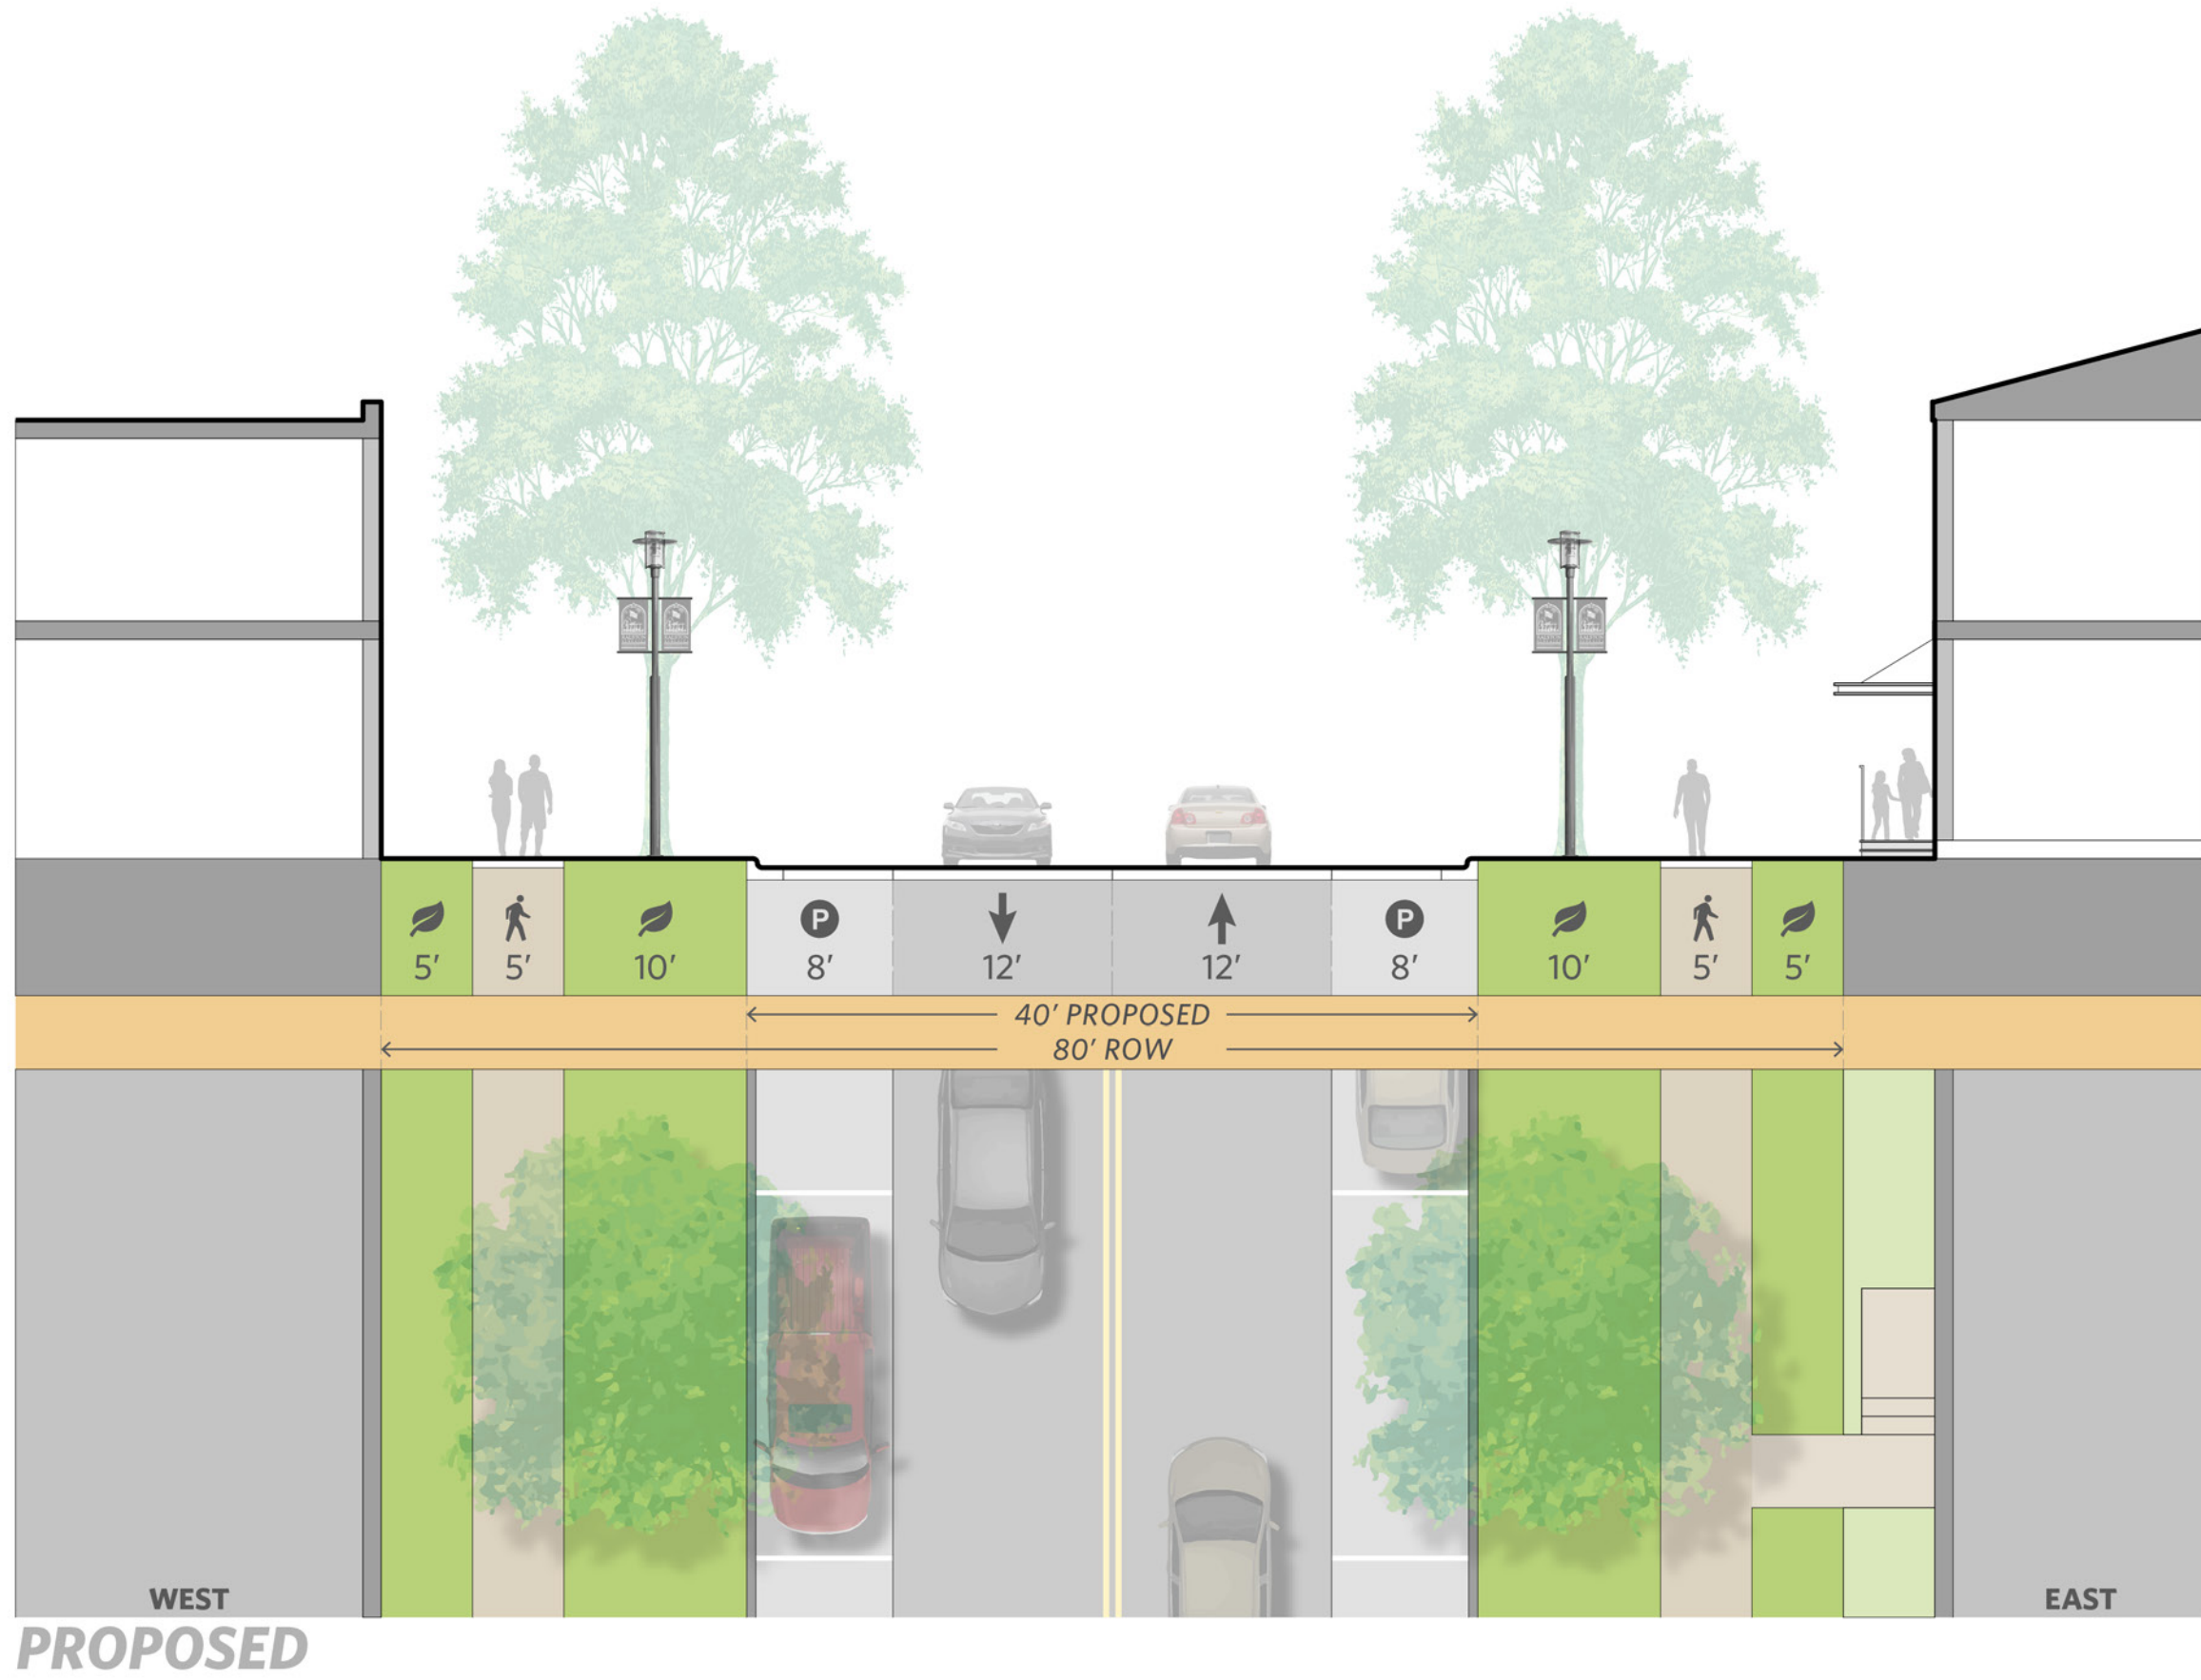

73rd Street

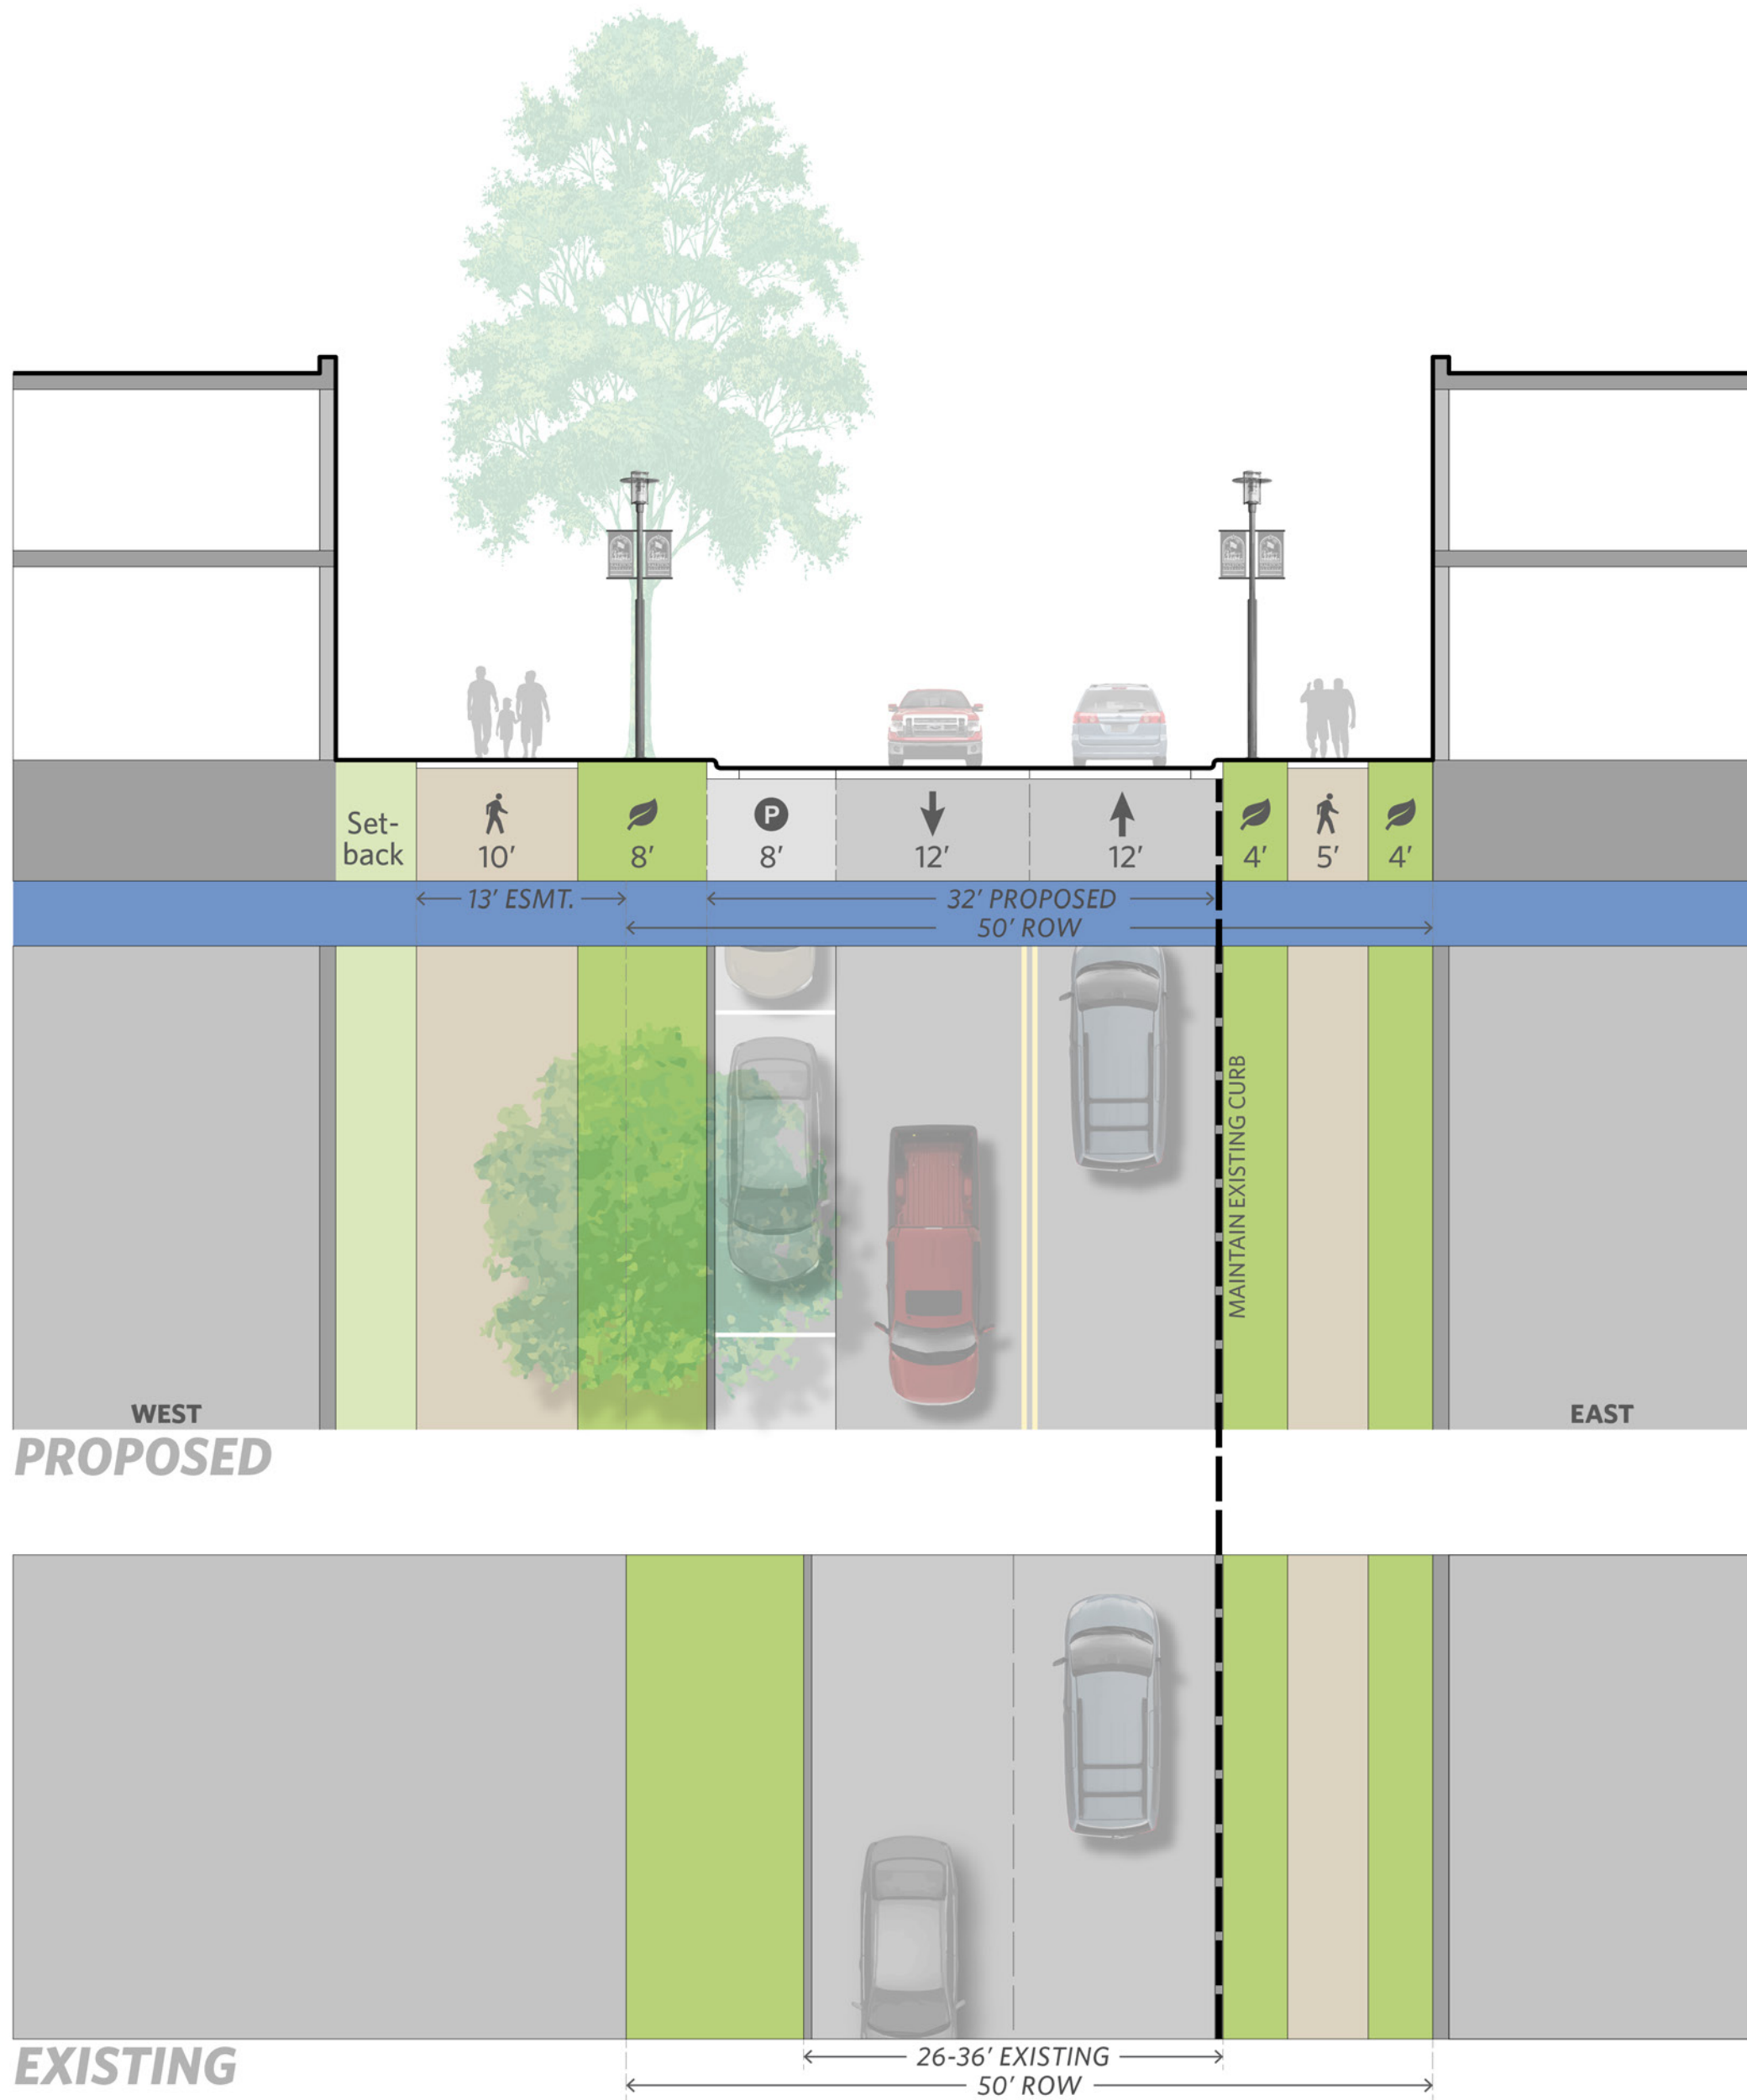

Burlington Street - East of 76th Street

